




Ground Floor Plan

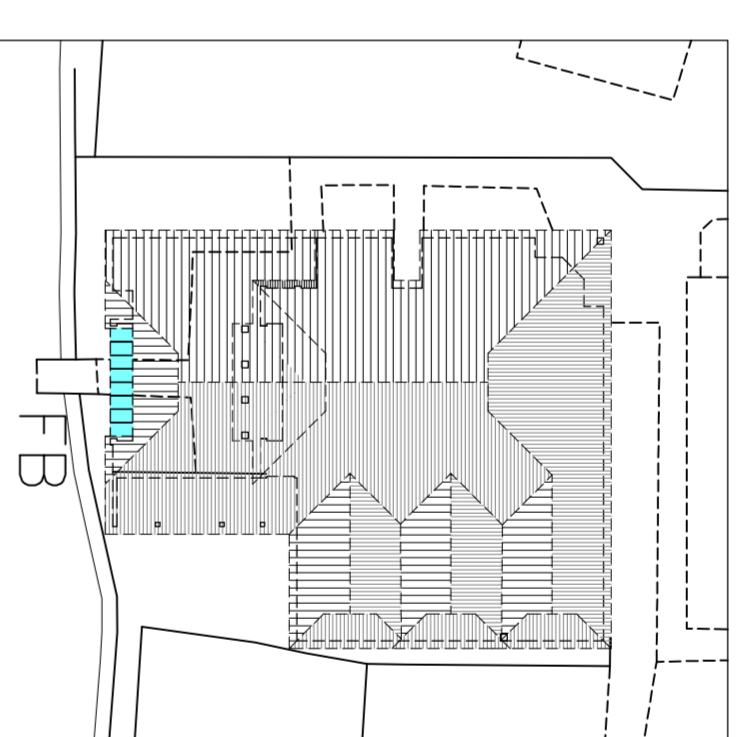

Site Plan
1:500

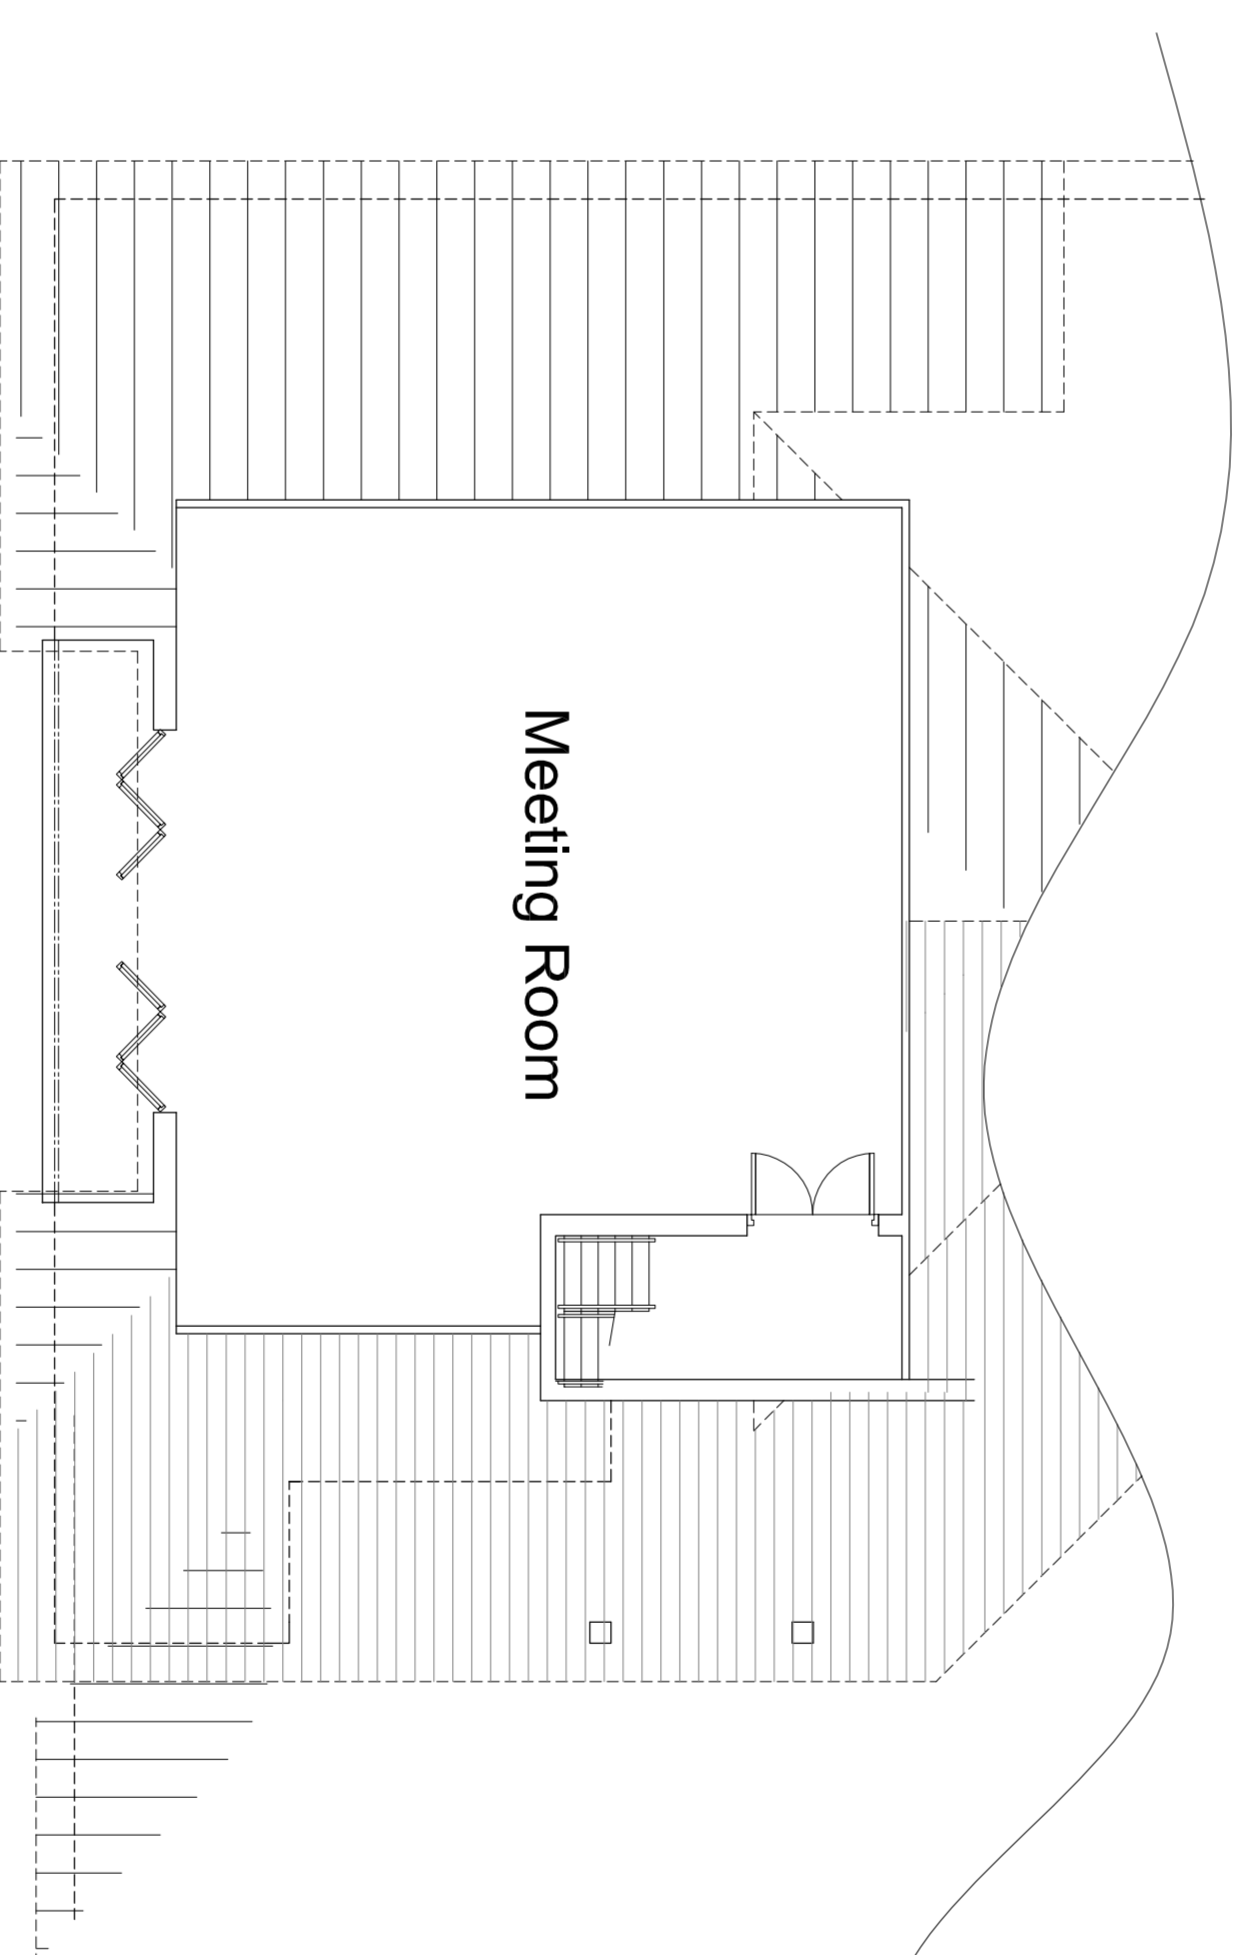

First Floor Plan

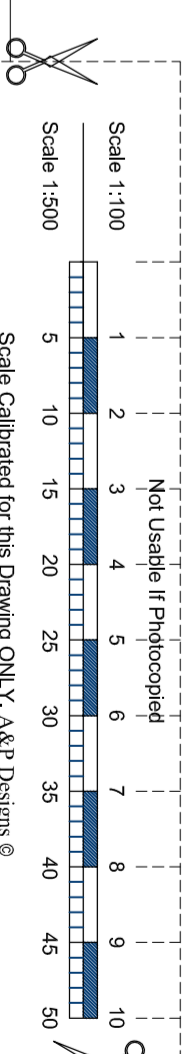

No.	Revision	Date
Conditions of acceptance of this drawing are that it is not copied or disseminated to a third party without written permission © 2008.		
Site Great Noley Community Centre Noley Green Great Noley Braintree Essex CM77 7US Client: St Noley Parish Council		
Project: Proposed 1 & 2-Storey Extension with Storage Facility Proposed Plans		

A & P Designs
Architectural Plans, Building Consultants
Telephone: 01255 268886
E-mail: andpdesigns@ukonline.co.uk
www.andpdesigns.com



Job/ Drawing No.
JPL/ DRFT/04
Scale 1:100 @ A1
Date May 2010