



Proposed

All dimensions to be checked on site by contractor prior to commencement on site. Drawings scaled for Local Authority Planners Use Only.


Proposed Lock-up/ Store

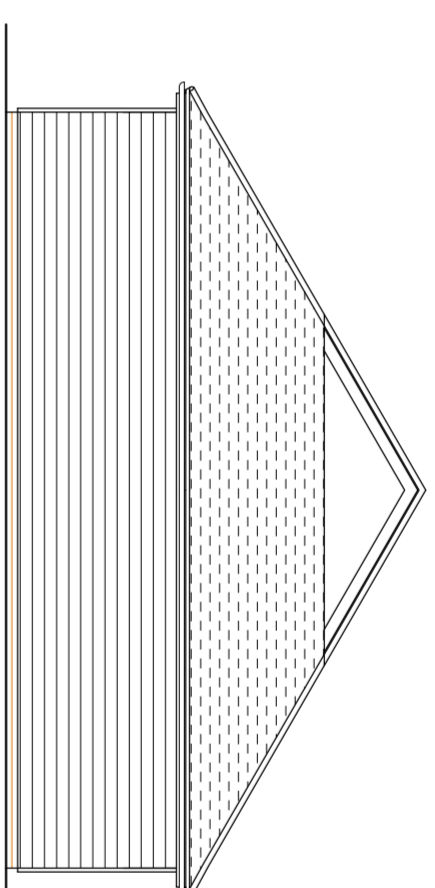


Side Elevation

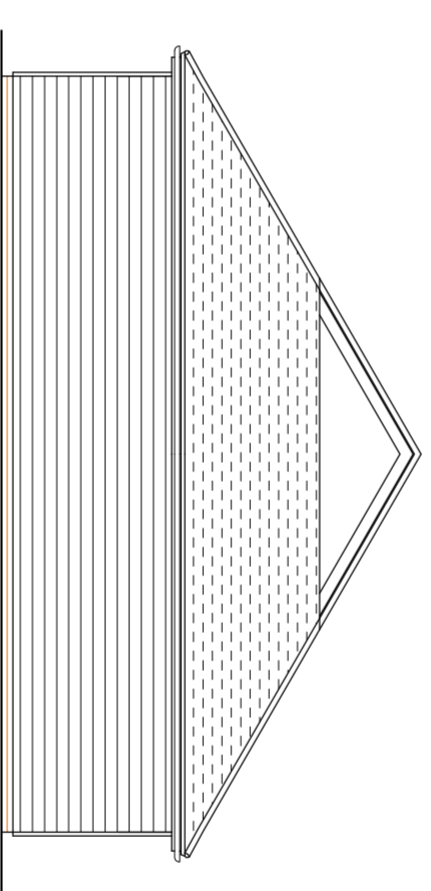


Side Elevation

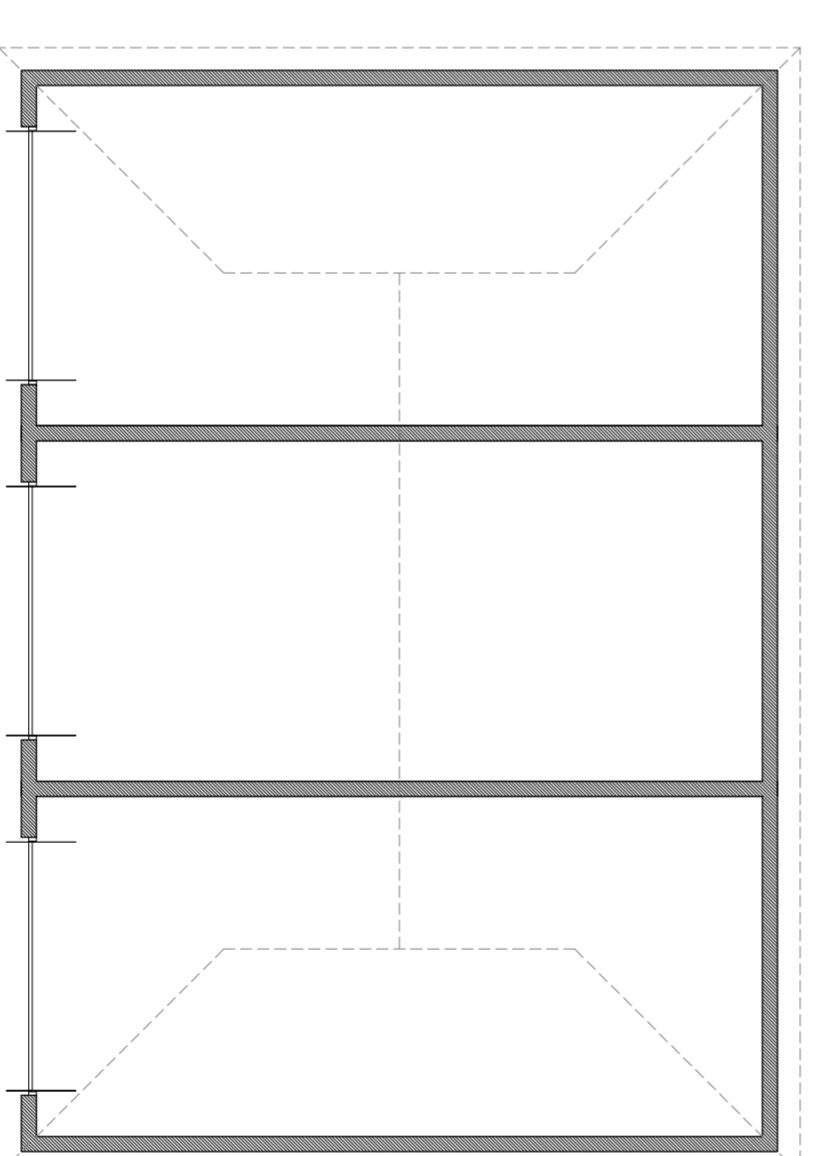



Proposed Lock-up/ Store

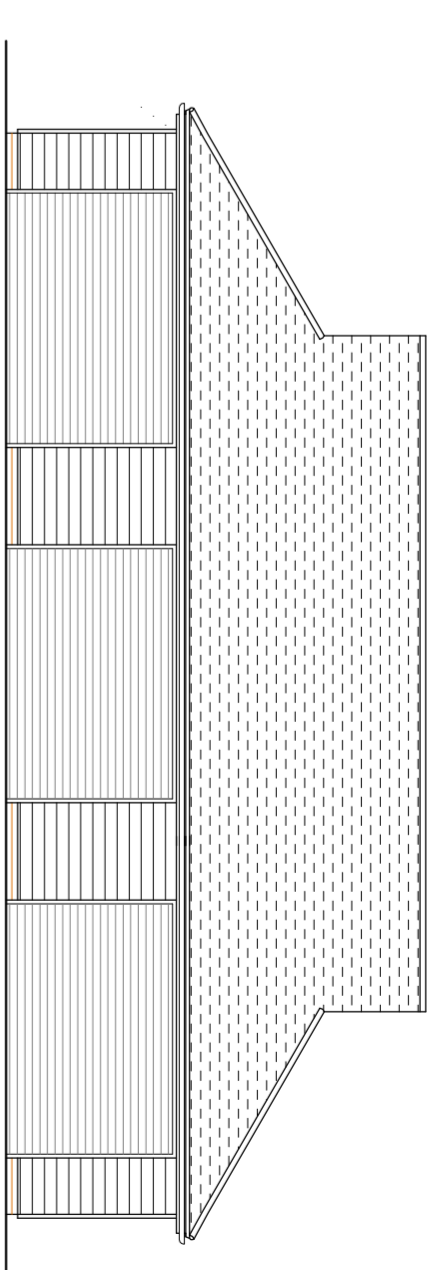


Front Elevation

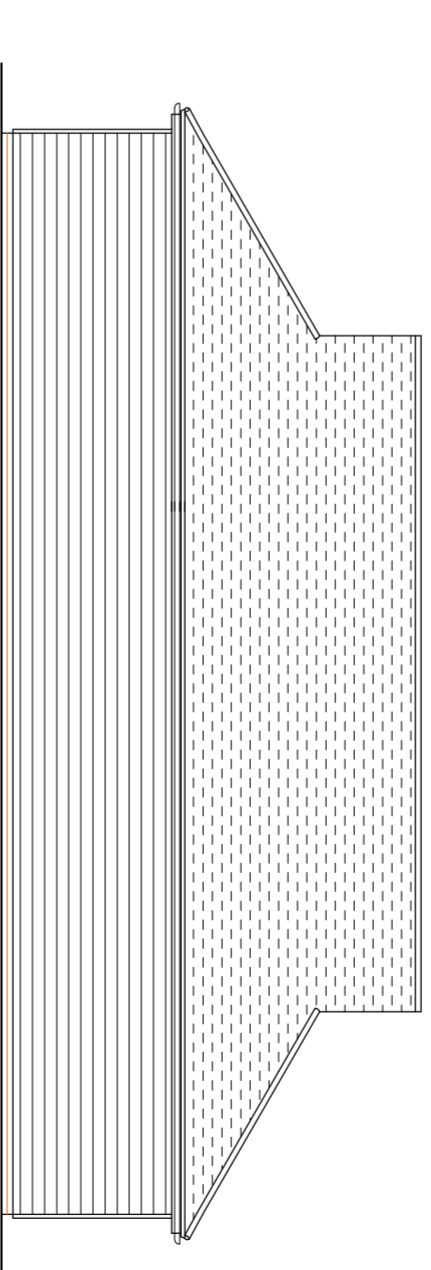

Rear Elevation

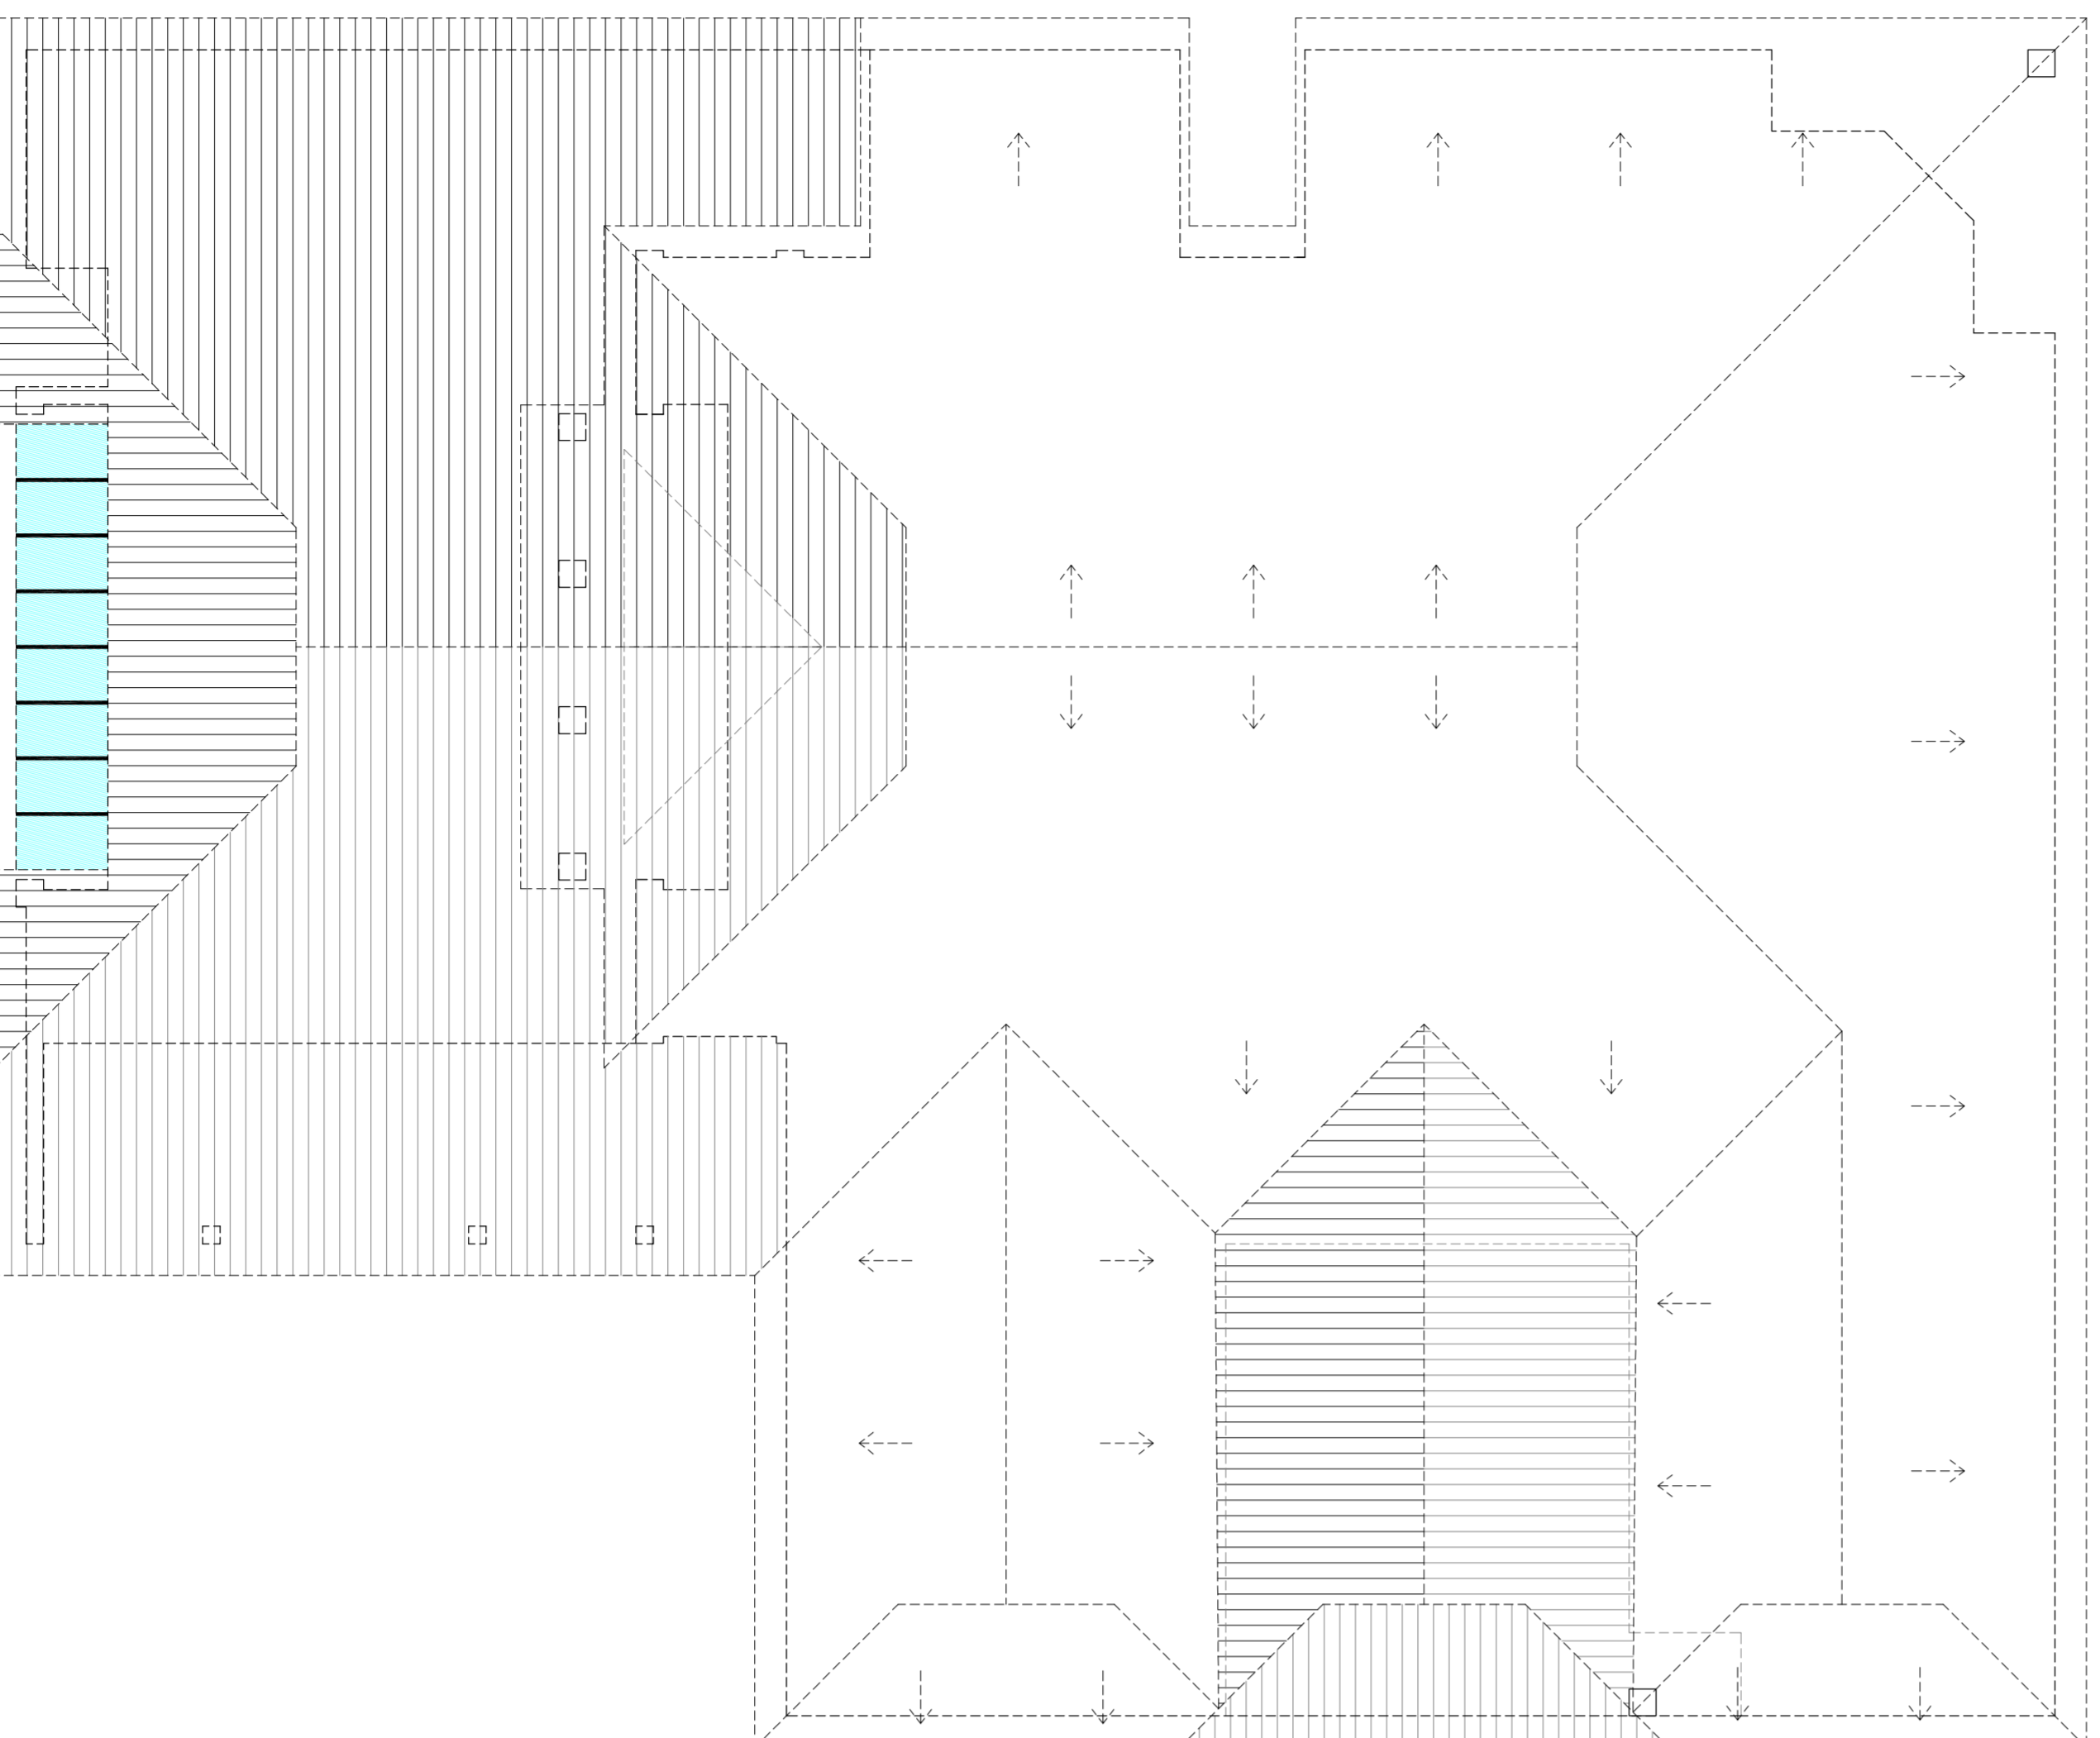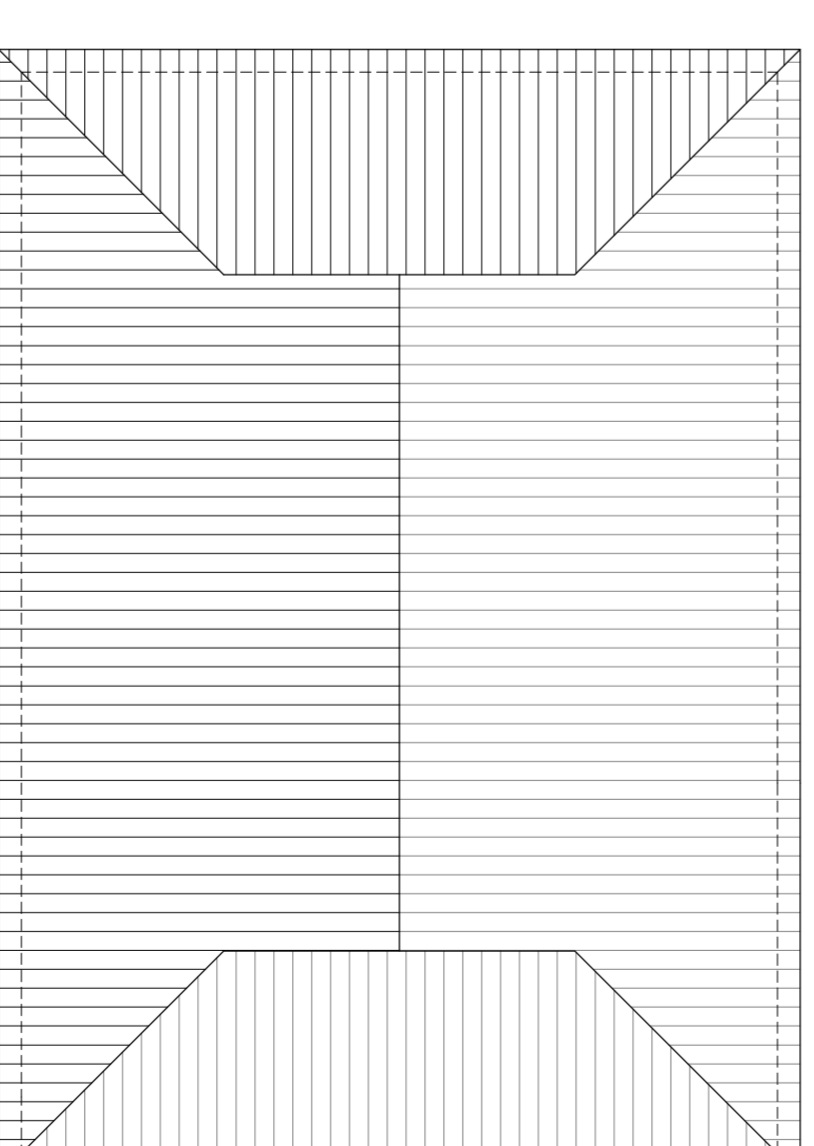

Roof Plan

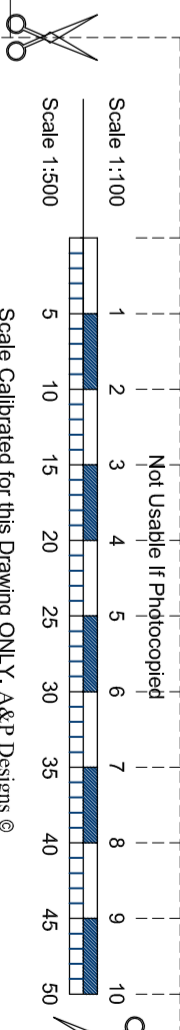

No.	Revision	Date

Conditions of acceptance of this drawing are that it is not copied or disclosed to a third party without written permission © 2008.

Site
Great Nolley Community Centre
 Nolley Green
 Great Nolley
 Braintree
 Essex CM77 7US
 Client: GNGVH

Project
Proposed 2-Storey Extension
 Proposed Plans & Elevations

A & P Designs
 Architectural Plans, Building Consultants
 Telephone: 01245 248886
 E-mail: andpdesigns@ukonline.co.uk
 www.andpdesigns.com

Job/ Drawing No.
JPL/ DRFT/03

Drawn By
JPL

Scale
1:100 @ A1

Date
May 2010